

# Addendum No. 1

Date: 6.13.2025

**Project:** Sheridan Road STEM Magnet School – Classroom Renovations **Location:** 16900 N. Cedar Street, Lansing, MI 48906 **Project No:** 25004227A

Distribution: Todd Coe & Caleb Thelen

This Addendum is issued to amend previously issued Contract Documents and/or Addenda and/or Bulletins. Except as otherwise specifically mentioned, the general character of the work required by this Addendum shall be the same as originally specified. When an item is mentioned with additional specifications given, reference shall be made to the original specifications.


The General Conditions and Specifications of the original job shall govern all work, unless otherwise noted. All incidental items required to provide the following modifications shall be included in the Contractor's proposal even though not specifically described. All requirements of the original Specifications and Drawings shall remain in force except as noted by this **ADDENDUM No. 1**.

# **GENERAL ITEMS**

- 1. Contractor shall not install a new fire alarm system but shall add on to the existing.
- 2. The district will require all contractors to be badged while on-site.
- 3. Height to underside of existing decking is 113'-4"
- 4. All masonry at new classroom door locations shall be removed to deck (note, masonry wall in this location is non-bearing and will not require a lintel)
- 5. Exposed ends of masonry walls to be toothed in with bullnosed corners. Once above ceiling in concealed areas, bullnose is not required.
- 6. All bids are due Wednesday, June 18 @ 2:00pm, 519 West Kalamazoo, Lansing, MI 48906
- 7. Contractor start time is 7:00am
- 8. See attached attendance list
- 9. List project is a non-prevailing wage
- 10. Any reference to TV and/or Smart Board shall be Owner provided equipment. Contractor is responsible for providing conduit and back-box to those locations only. The Owner will provide devices, cabling, TV Monitoring/Smart Boards and labor to install
- 11. The school does not have added flooring stock. Contractor is to provide flooring to match existing at new patching locations.



- 12. If temporary doors/frames are required due to long lead times, it will be the contractor's responsibility to provide these doors. Contractor will be required to meet all local code requirements for temporary doors.
- 13. Refer to Sheet AD101, keynote #5 referencing the removal of cabinets and shelving. There are no existing cabinets to be removed. Existing furniture shall be removed/relocated by Owner to allow for renovations.
- 14. Refer to Sheet A101, note #7 & #8. White boards and tack boards shall be contractor supplied and installed
- 15. Refer to Sheet EP101, note #2. New fire alarm system shall be installed in the exiting location. See sketch below (do not locate panel in front office)

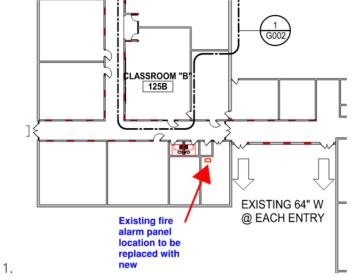

### **TO THE DRAWINGS**

- 1. Sheet EL101 (Reissued)
  - a. Replace existing switches in classrooms with 3-way and add new 3-way switches at new doors

# **ATTACHMENTS:**

**Re-Issued Construction Drawing & Documents** 

- o **EL101**
- Sign-In Sheet

### **END OF ADDENDUM NO. 1**


	Bid# 50-1839	39 For Sher an Ru	an Red Rown	n Kantodel		
		Date/Time_6/	)			
Name	Company	Address	City/State/Zip	Phone #	Email Address	
Brian Shele	LAN Coust.			517-525-1456		
~	くにつ.					
"unter"	Law X Construction			517-944-8974		
	TRUMBLEGRAND			420 6x0 9372	JUER C DOUR COM	e e
JAMES BECKERING	JANES BECKERING BECKERING CONSTRUMAN	2		616-532-8191	SEBE BECKERING, COM	) Ì
	Pleune Service			517-388-7585	Tourod Planteson	
Bennie Nortan	Niersen con,			517-214-8866	Norta Abennesza	and in
Tallloe						
Reas Brucc	20 PONTRACTORS			51-749-15D	reed & reentractors, con	Pro Pro
	)					
			<i>.</i> г.			
			ſ			

Symbol	Label	Image	QTY	Manufacturer	Catalog		Descripti	on				Number Lamps	Lamp Output	LLF	Input Power
$\bigcirc$	E1	EXIT EXIT	4	Lithonia Lighting	LHQM LED		QUANTL HEAD O	JM LED E NLY)	MERGEN	СҮ СОМВО	(ONE	1	Absolute	1	1.5
$\bigcirc$	EM	5.0	6	Lithonia Lighting	ELM4L		ELM4L S	SP640L				1	345	1	2.5
				Statistic: Description	1	Symbol	Avg	Max	Min	Max/Min	Avg/Mir				
				CLASSRO	OM B 125B	+	1.3 fc	5.3 fc	0.3 fc	17.7:1	4.3:1				


 CORRIDOR 102 PANEL AREA
 +
 3.7 fc
 7.1 fc
 2.4 fc
 3.0:1
 1.5:1


+ 1.1 fc 5.6 fc 0.3 fc 18.7:1 3.7:1

ASSROOM A 125 A

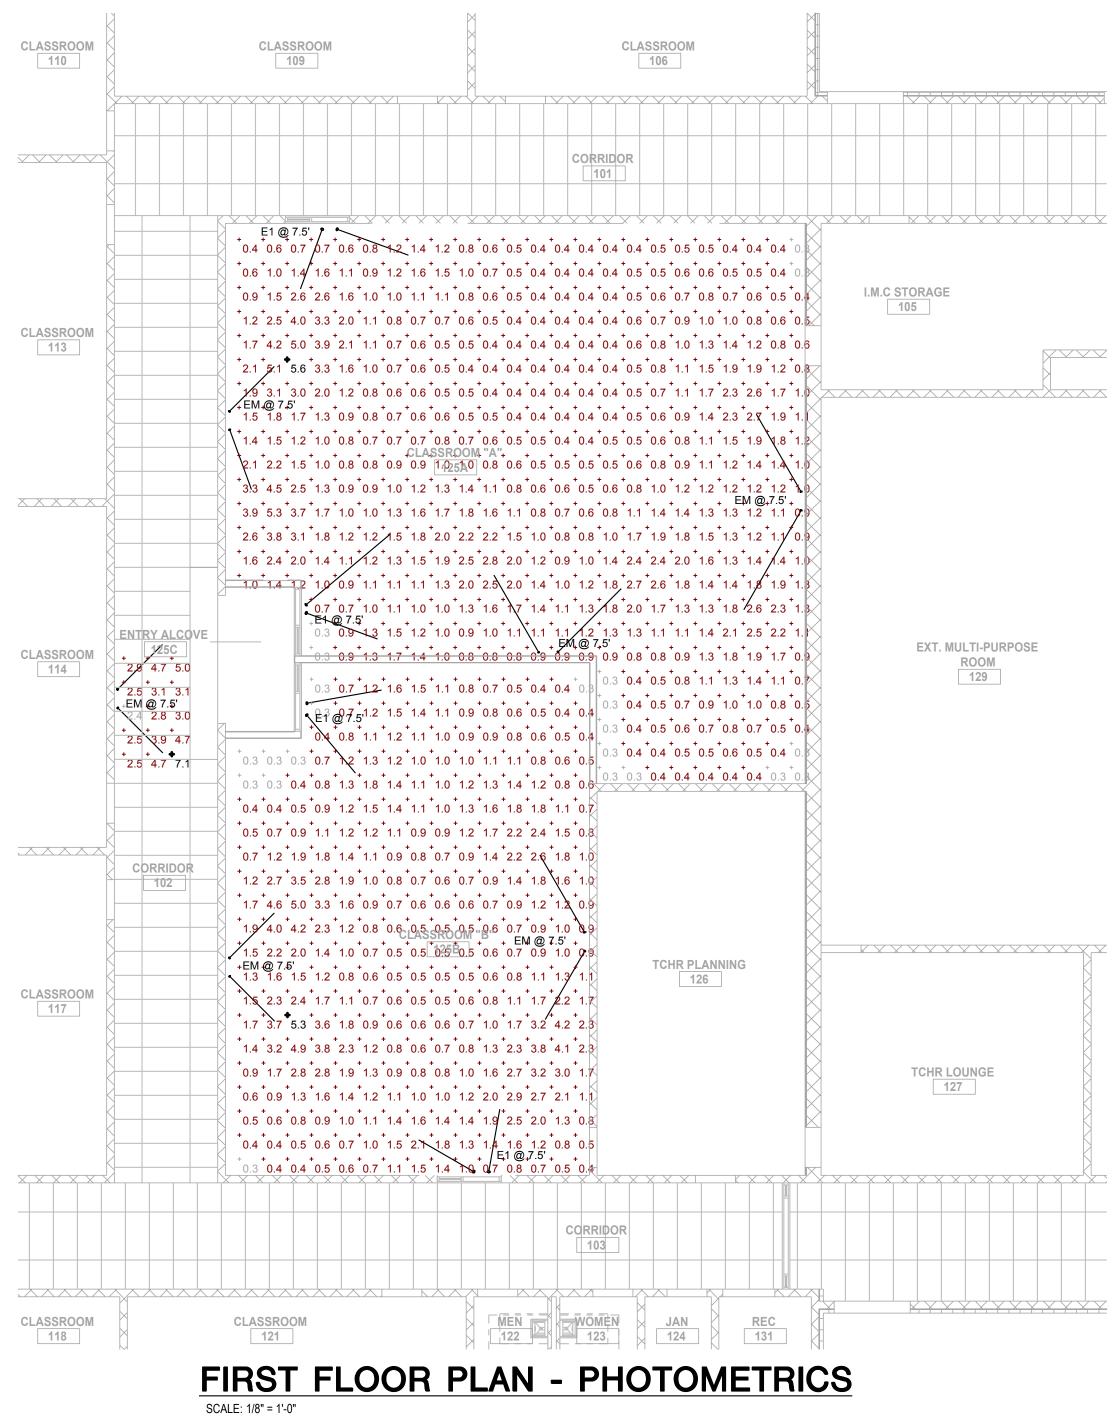

Polar Plot 

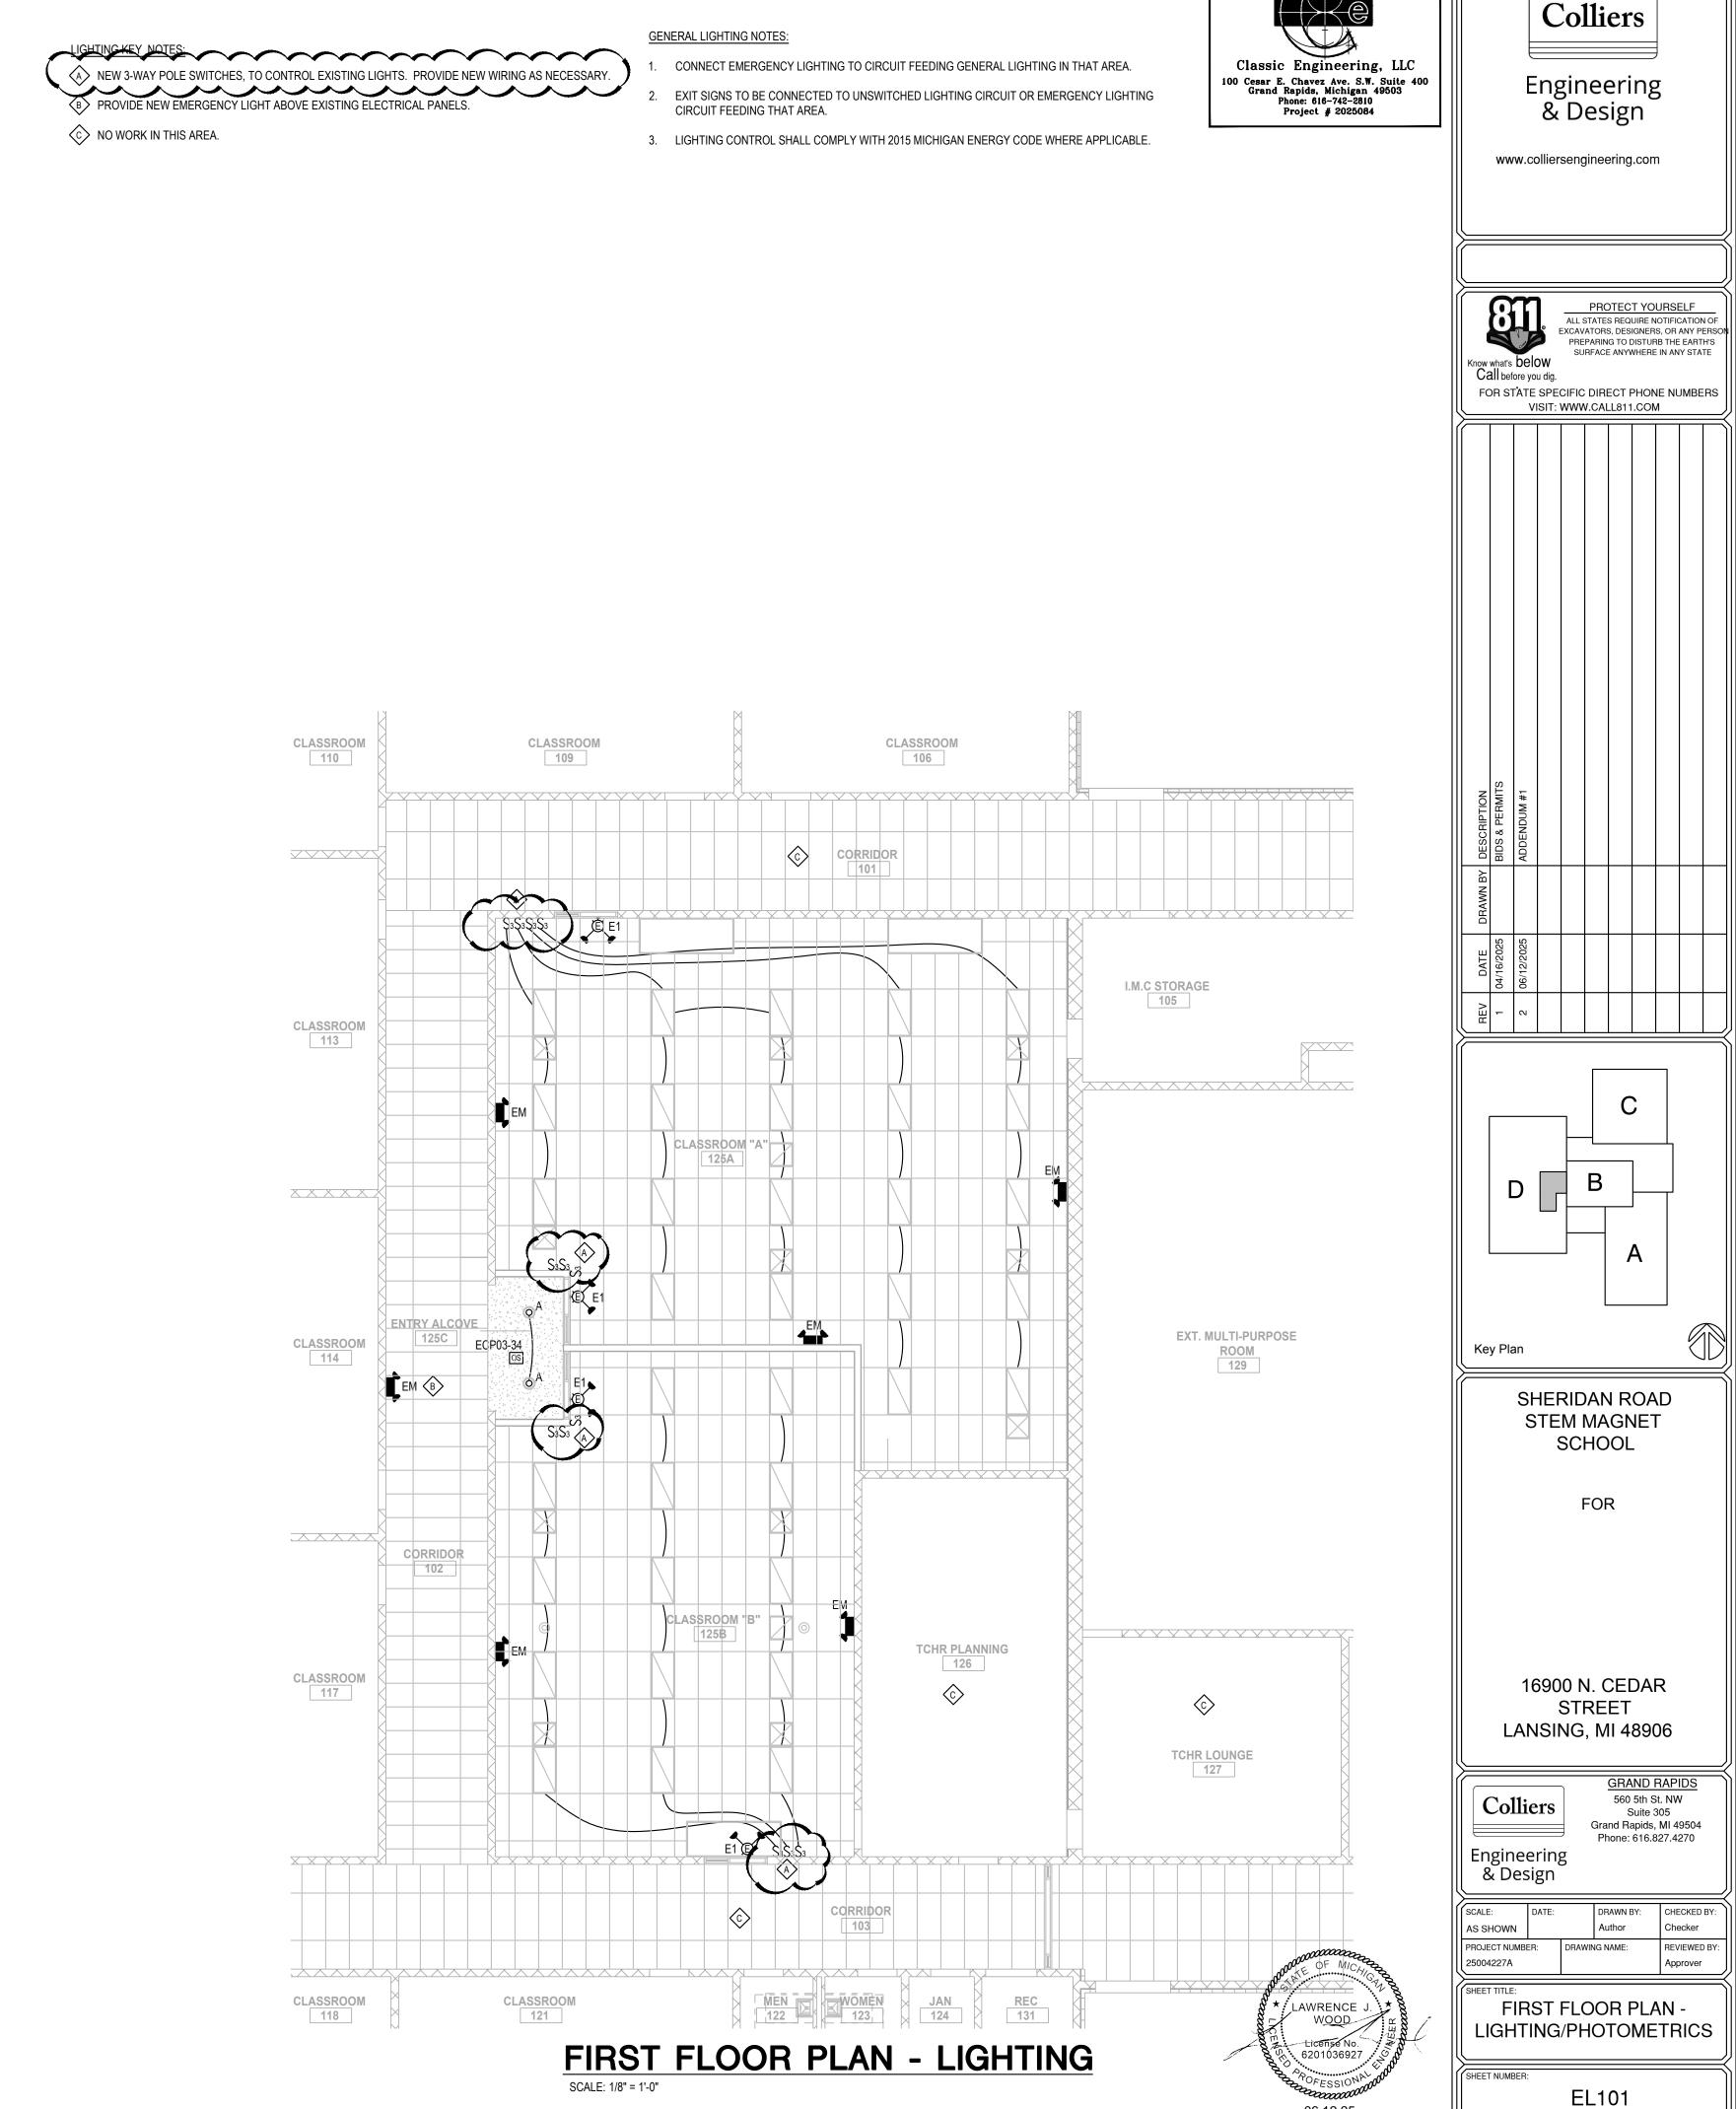

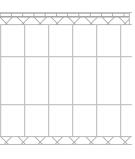







NOTE: DO NOT SCALE DRAWINGS FOR CONSTRUCTION.

06.12.25